




Google Earth



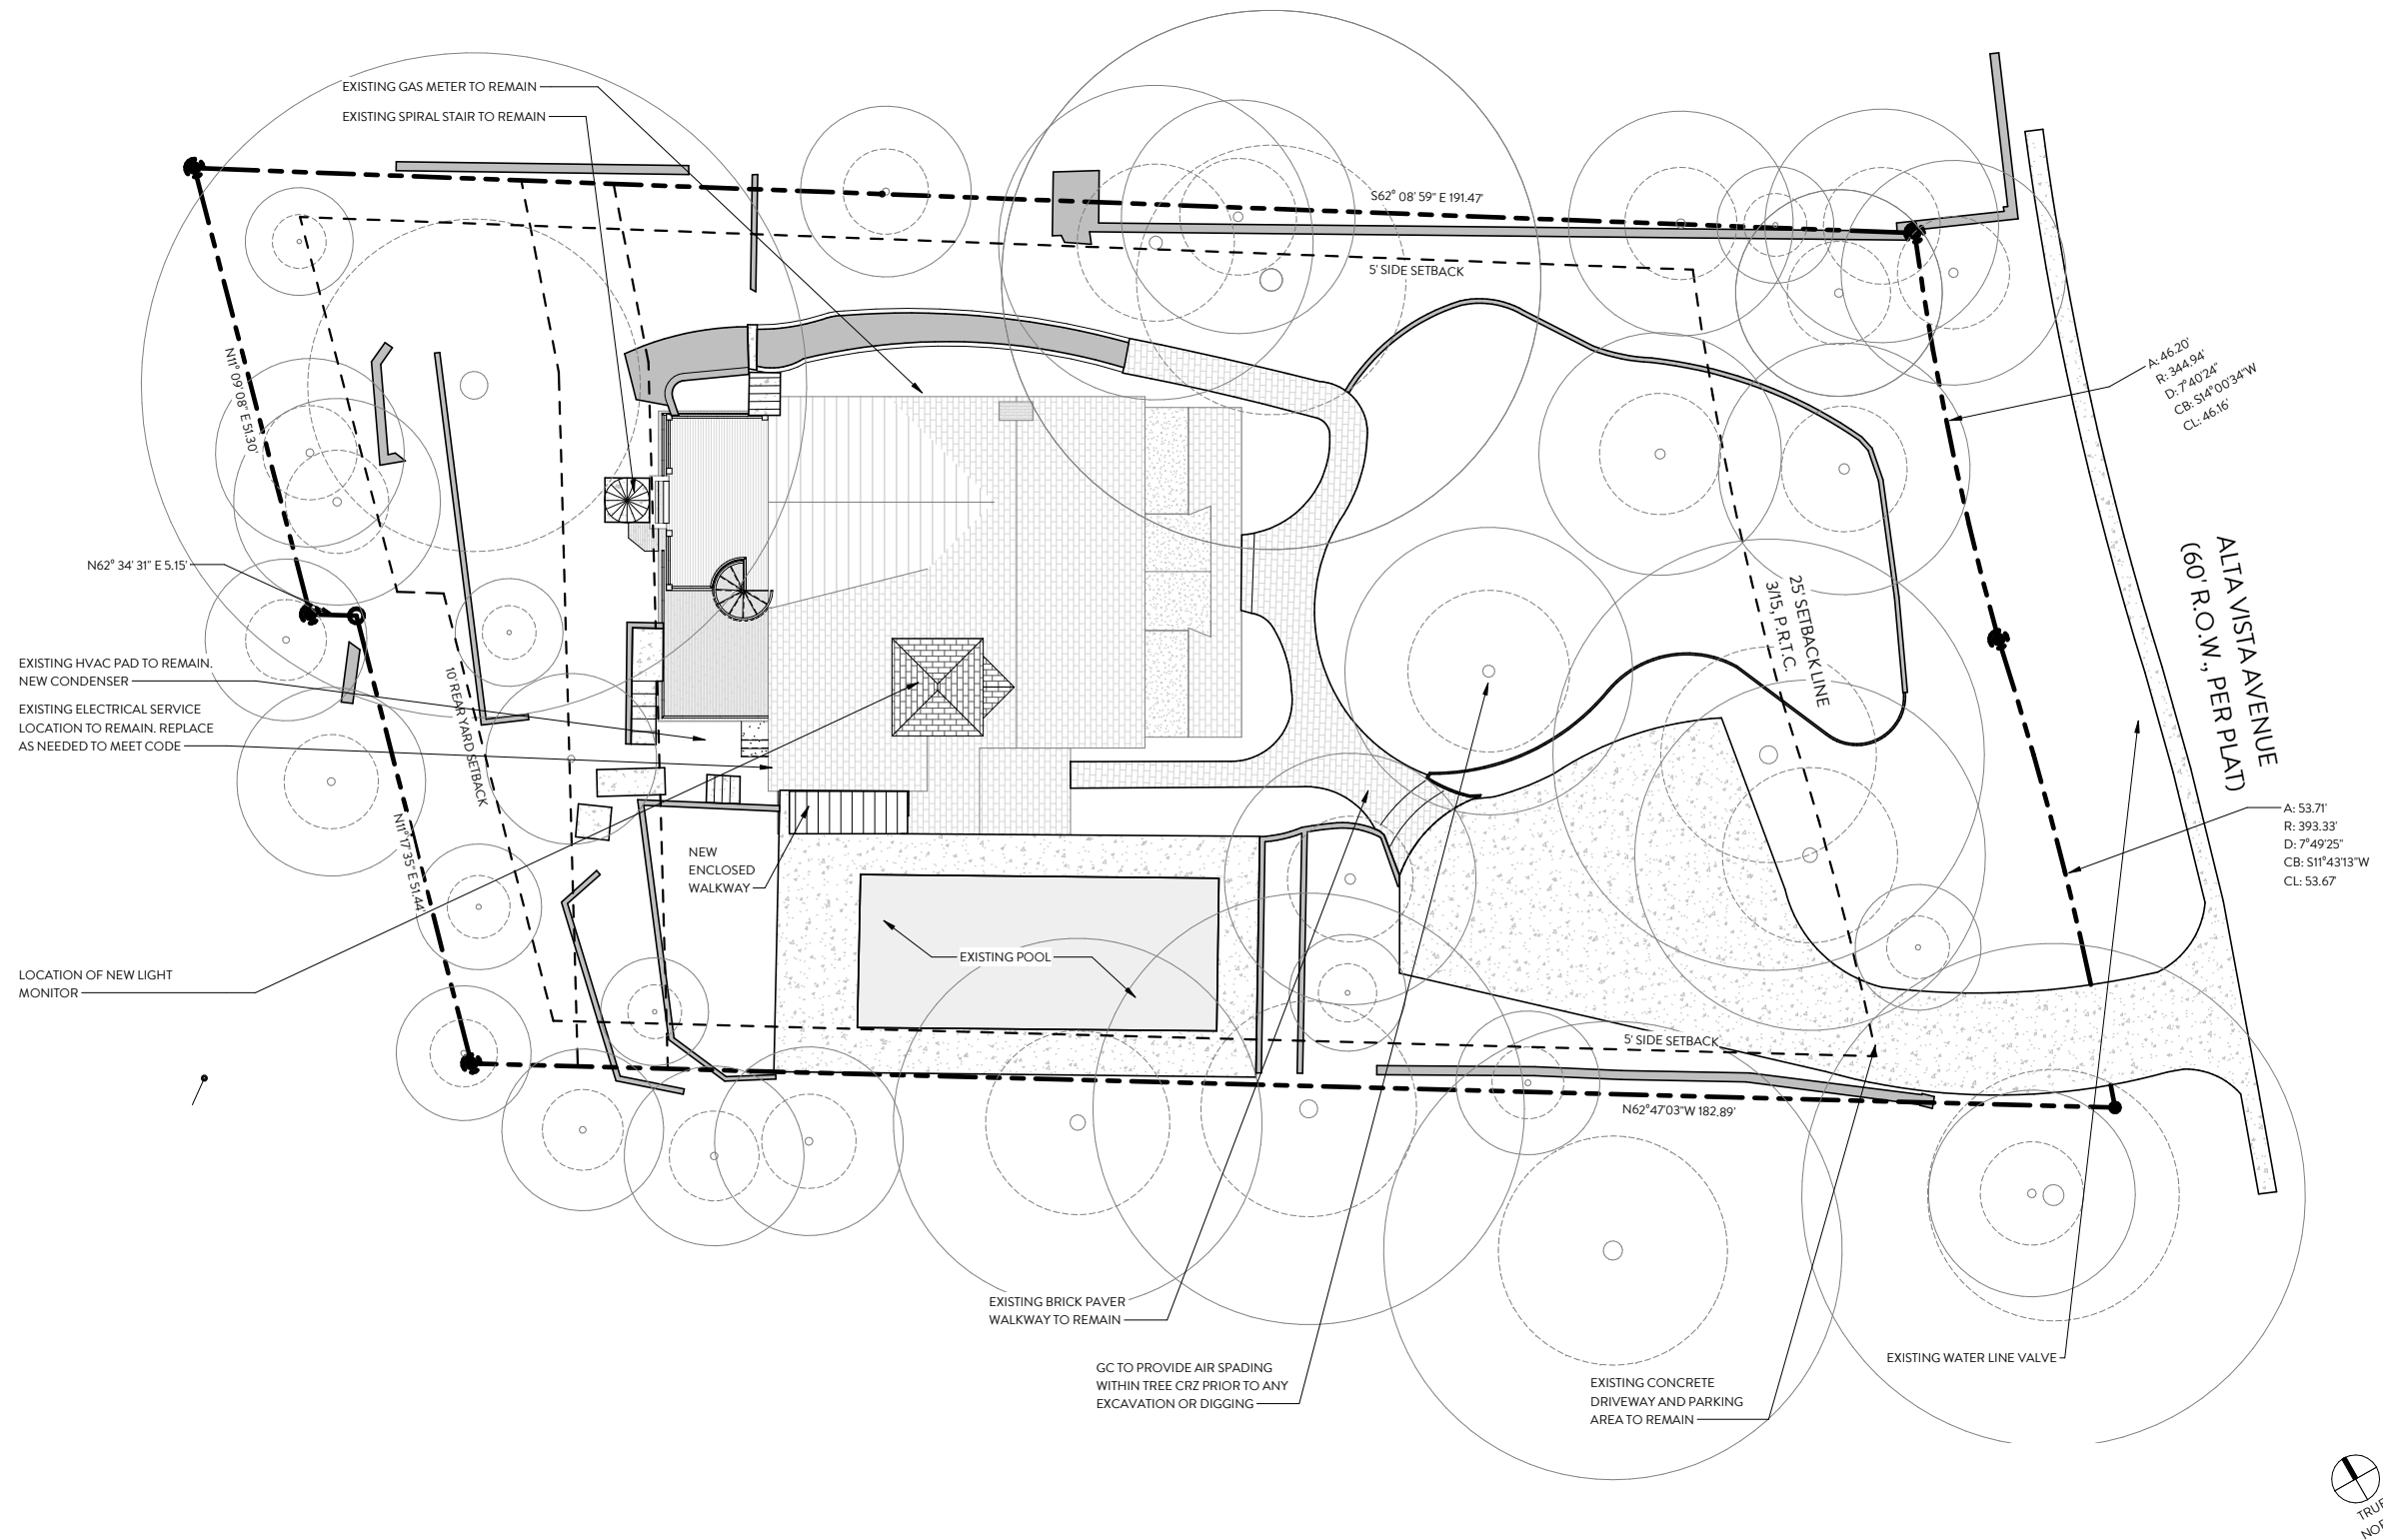

SITE PLAN - PROPOSED: 3/64" = 1'-0"

HISTORIC REVIEW | **ALTA VISTA RESIDENCE**

1308 ALTA VISTA | AUSTIN, TEXAS 78704

ARC REVIEW - NOT FOR CONSTRUCTION | JULY 21, 2021 | 3 of 16



DEMO EXTENT - WEST ELEVATION



EXISTING WINDOWS TO REMAIN (NO DEMO ON EASTERN FACADE)


DEMO EXTENT - EAST ELEVATION




DEMO EXTENT - NORTH ELEVATION




DEMO EXTENT - SOUTH ELEVATION

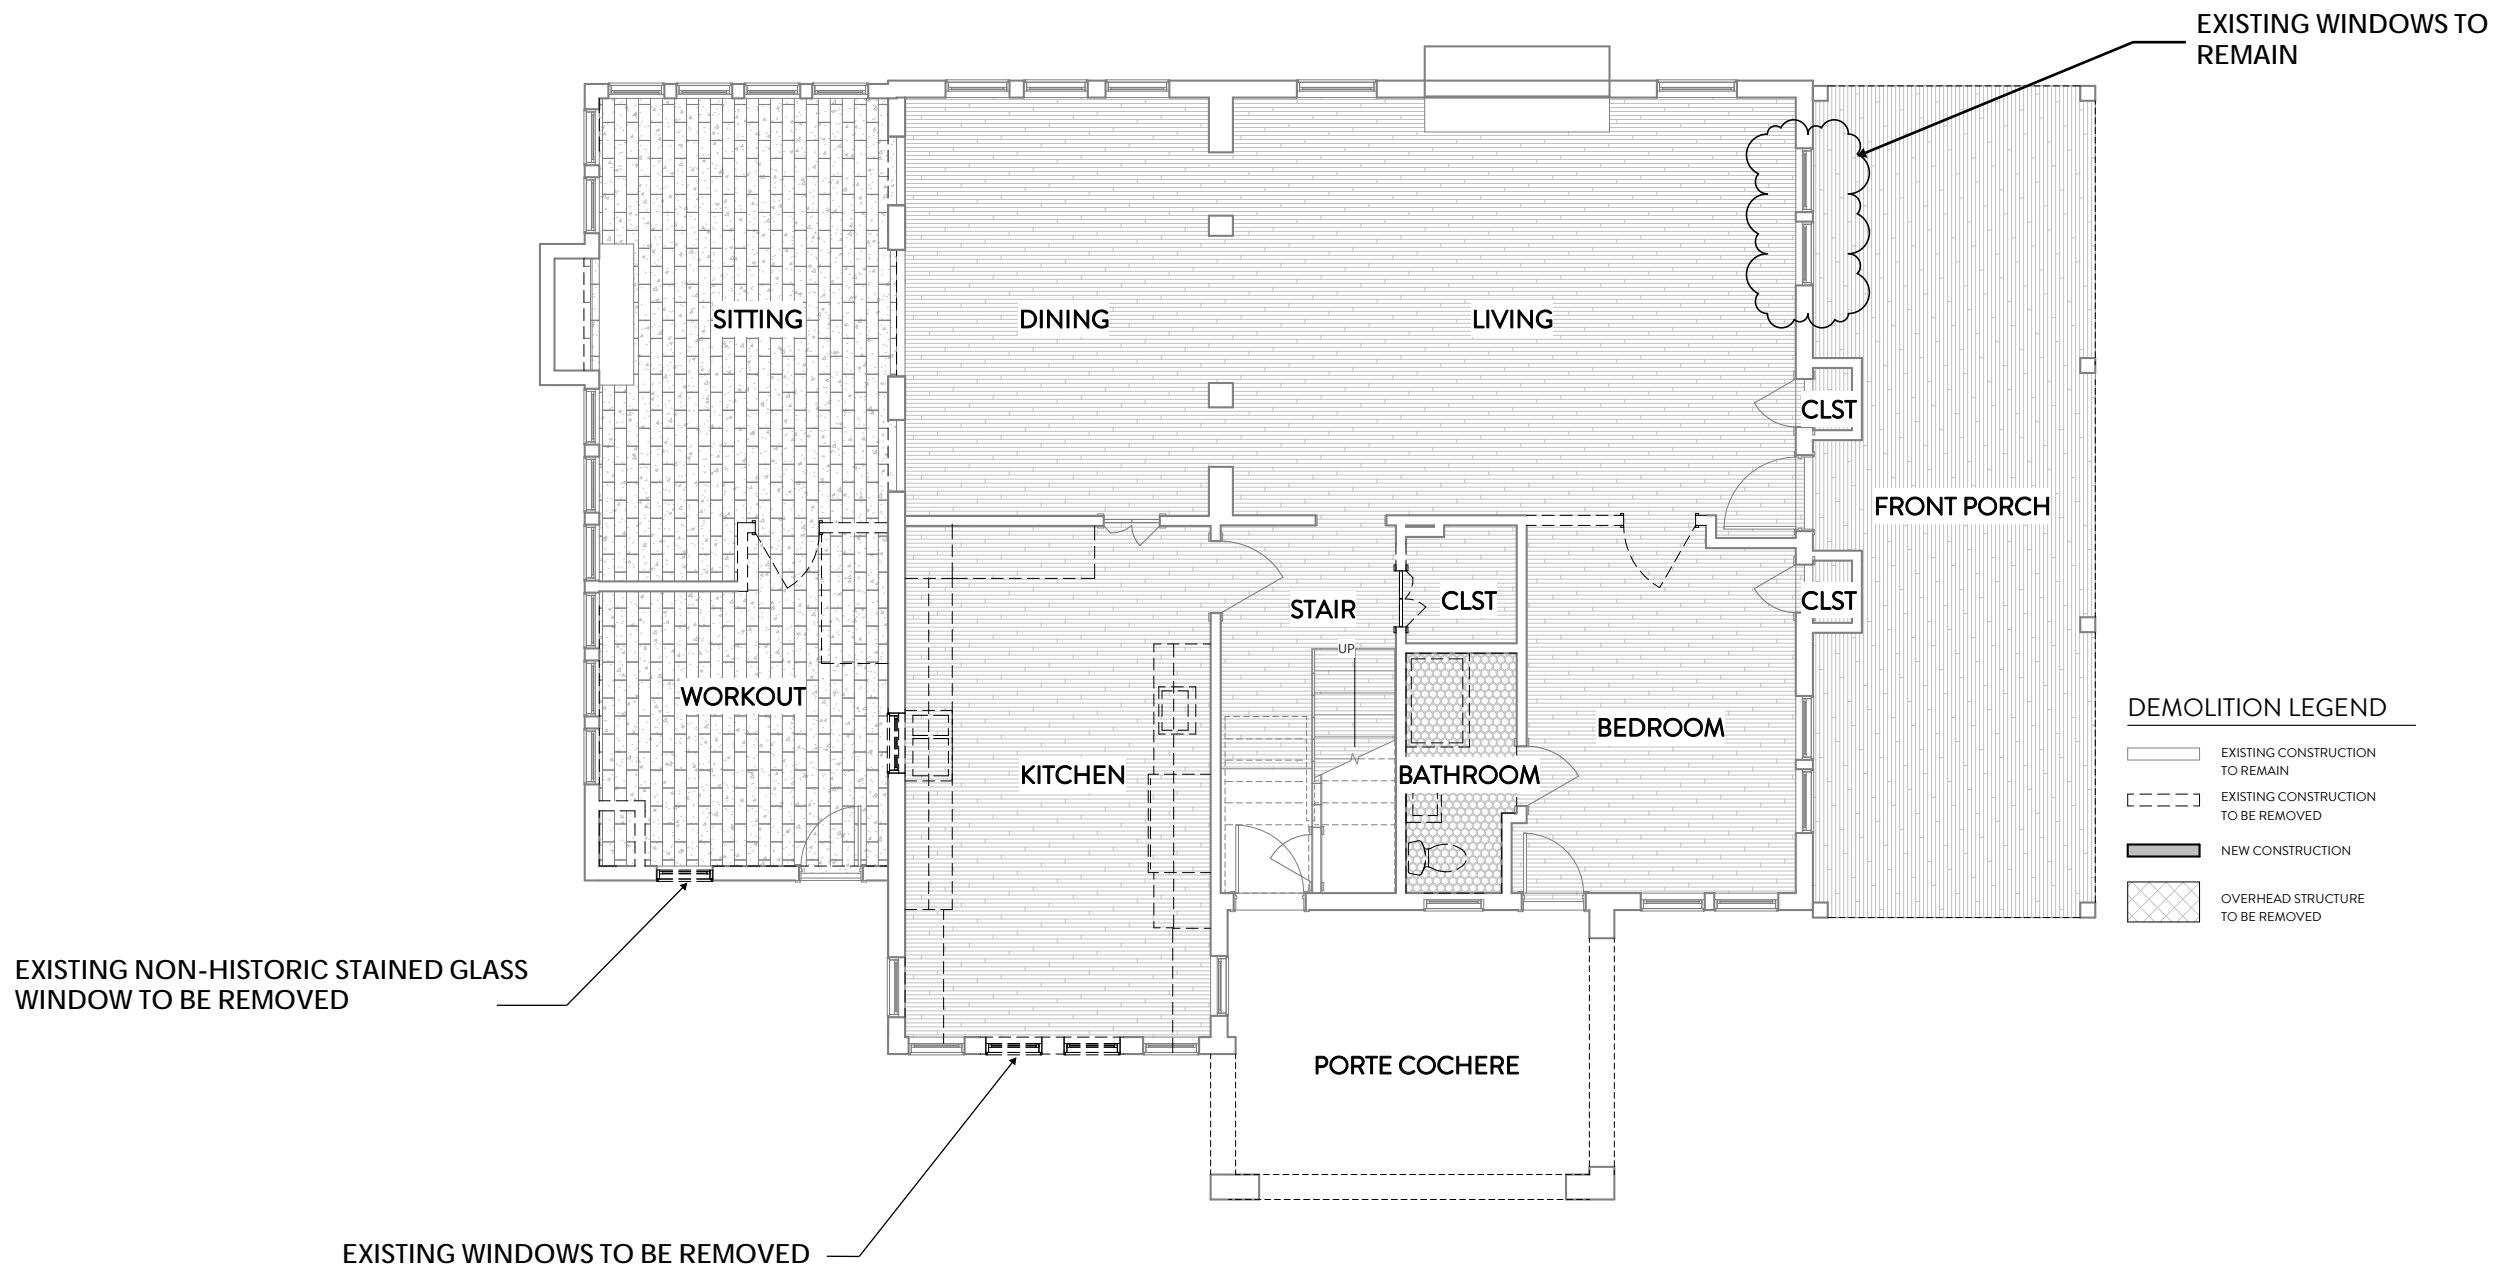


LEVEL ONE - PROPOSED INTERIOR DEMOLITION: 1/8" = 1'-0"

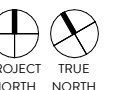

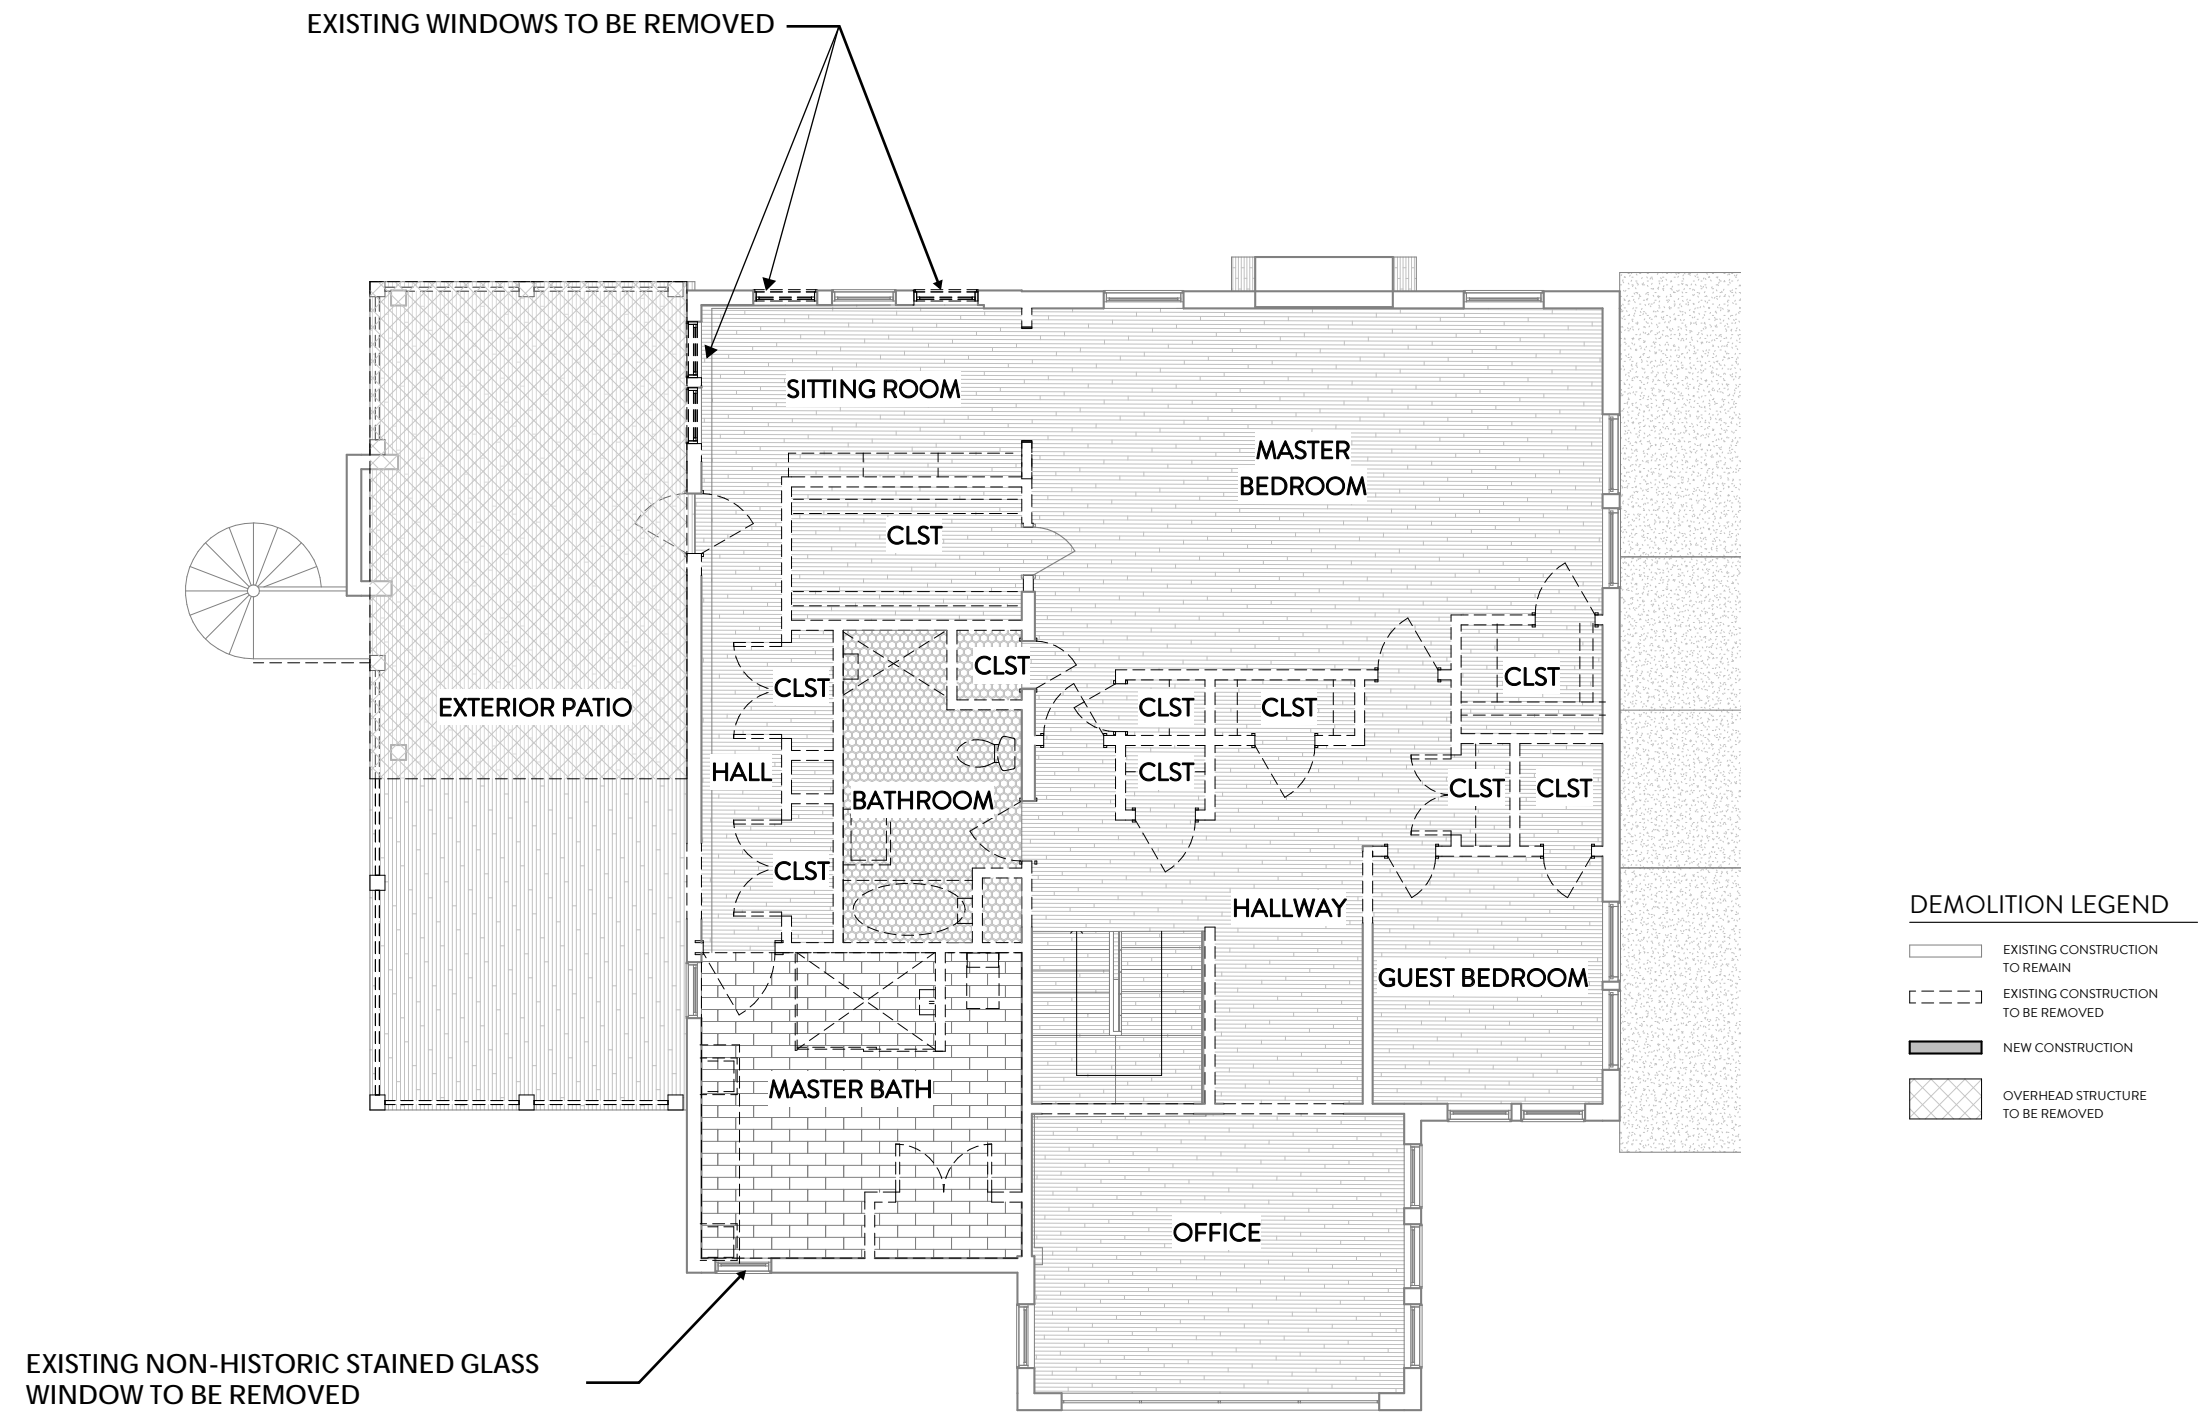


LEVEL TWO - PROPOSED INTERIOR DEMOLITION: 1/8" = 1'-0"

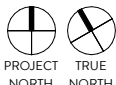



ROOF PLAN - EXISTING: 1/8" = 1'-0"

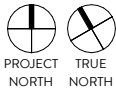


HISTORIC REVIEW | **ALTA VISTA RESIDENCE**

1308 ALTA VISTA | AUSTIN, TEXAS 78704

ARC REVIEW - NOT FOR CONSTRUCTION | JULY 21, 2021 | 9 of 16



NORTH ELEVATION - EXISTING: 1/8" = 1'-0"

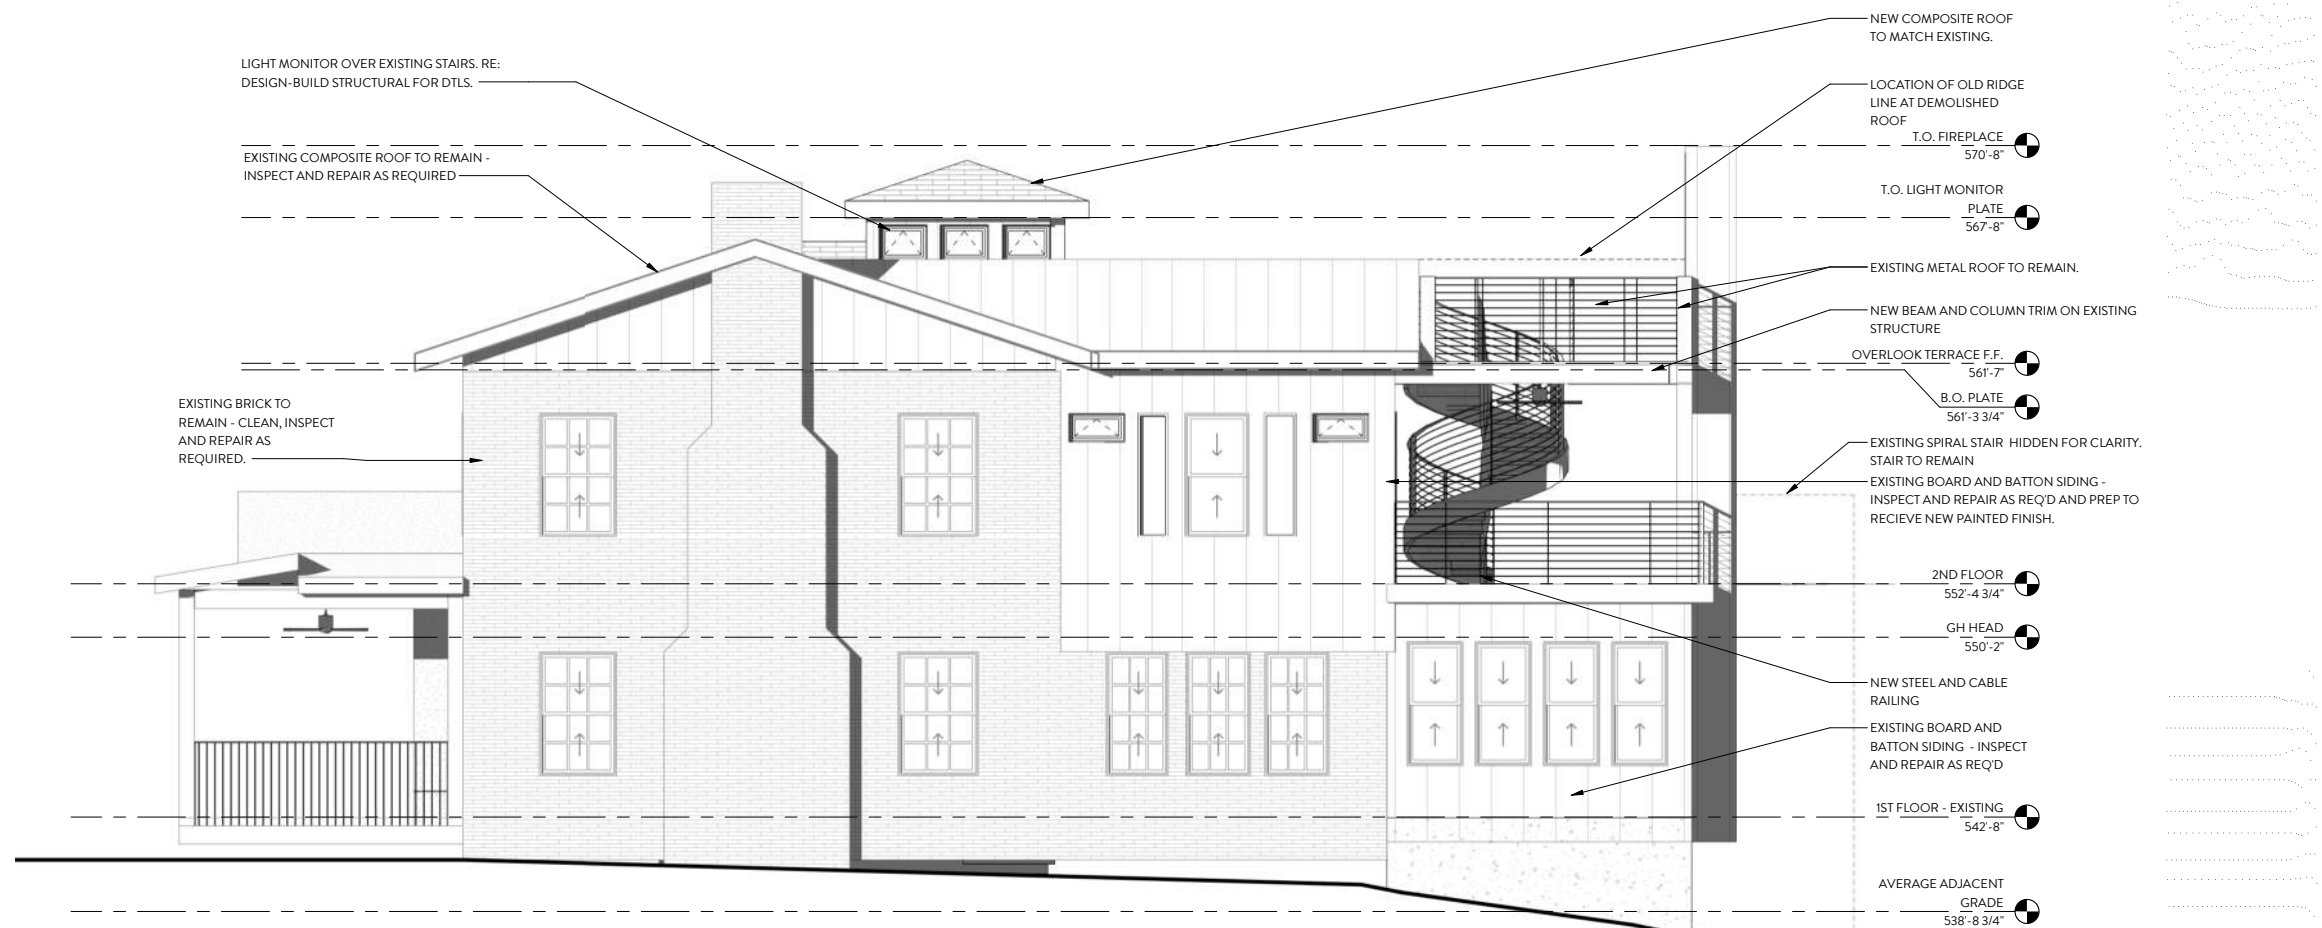


NORTH ELEVATION - PROPOSED: 1/8" = 1'-0"


EXTENT OF 1980'S/1990'S ADDITION



SOUTH ELEVATION - EXISTING: 1/8" = 1'-0"

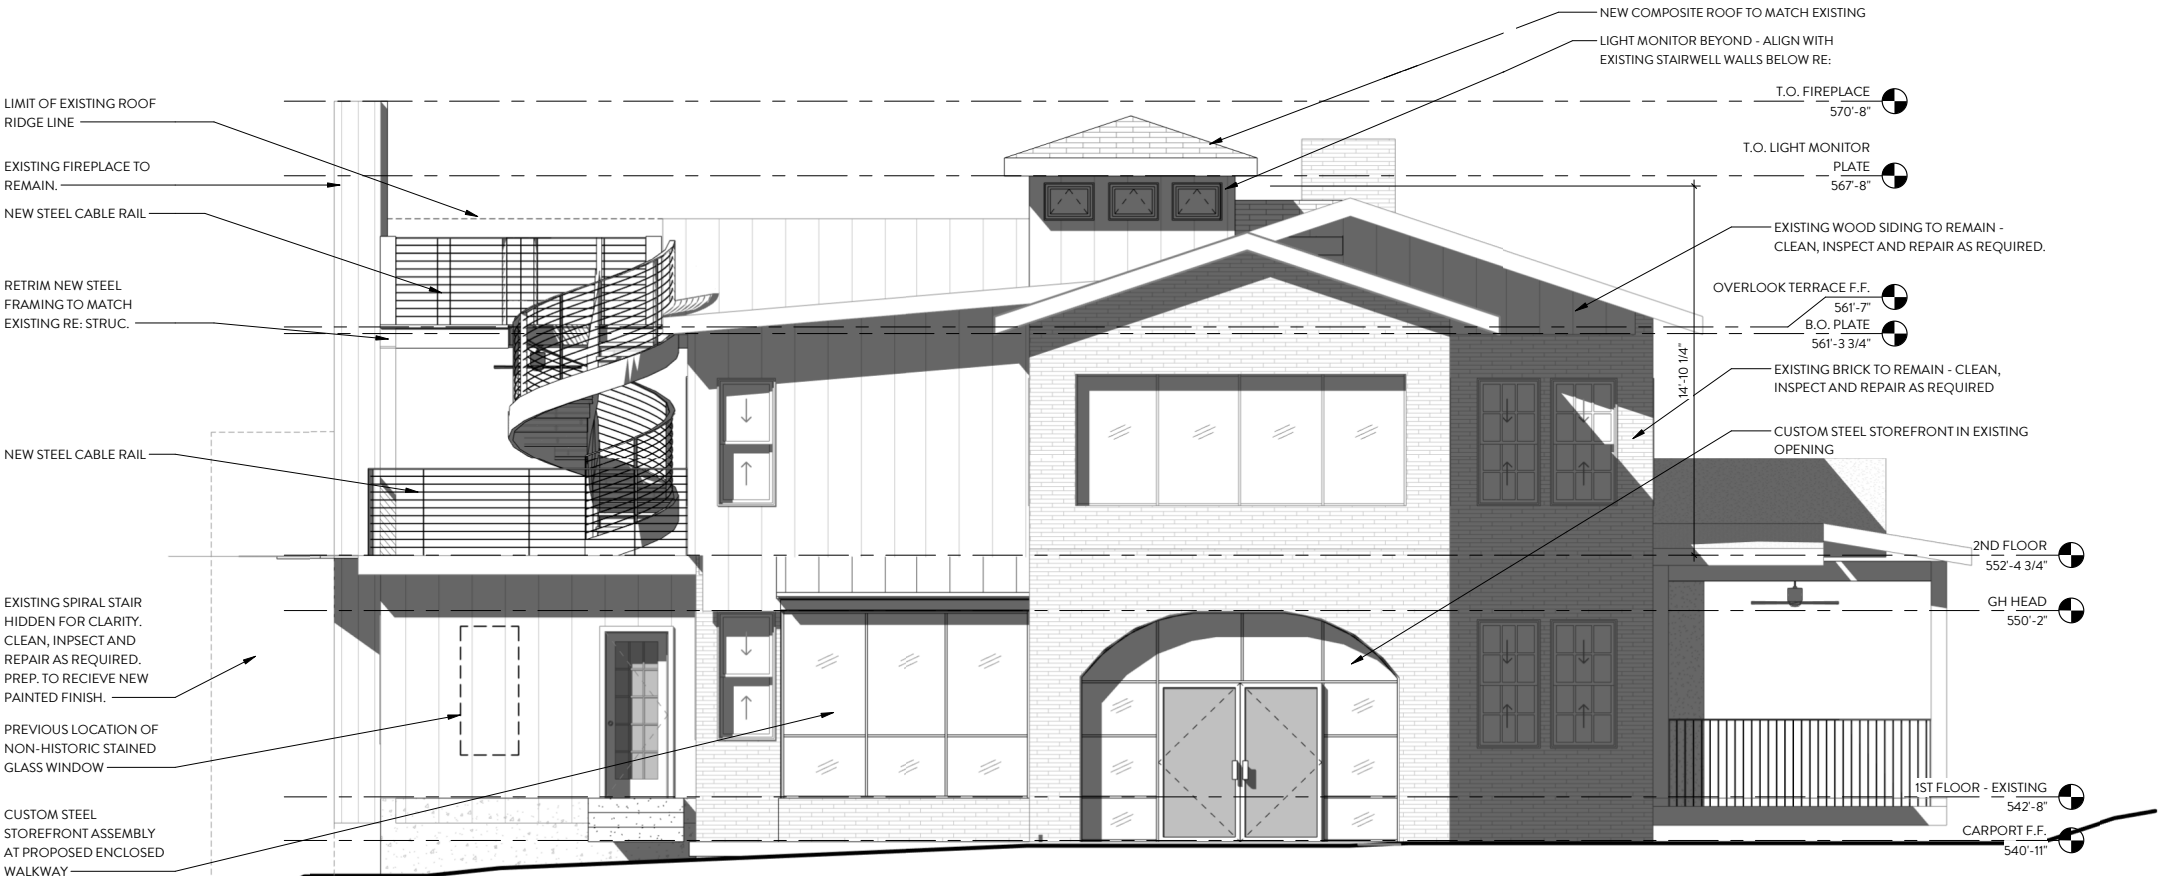


SOUTH ELEVATION - PROPOSED: 1/8" = 1'-0"

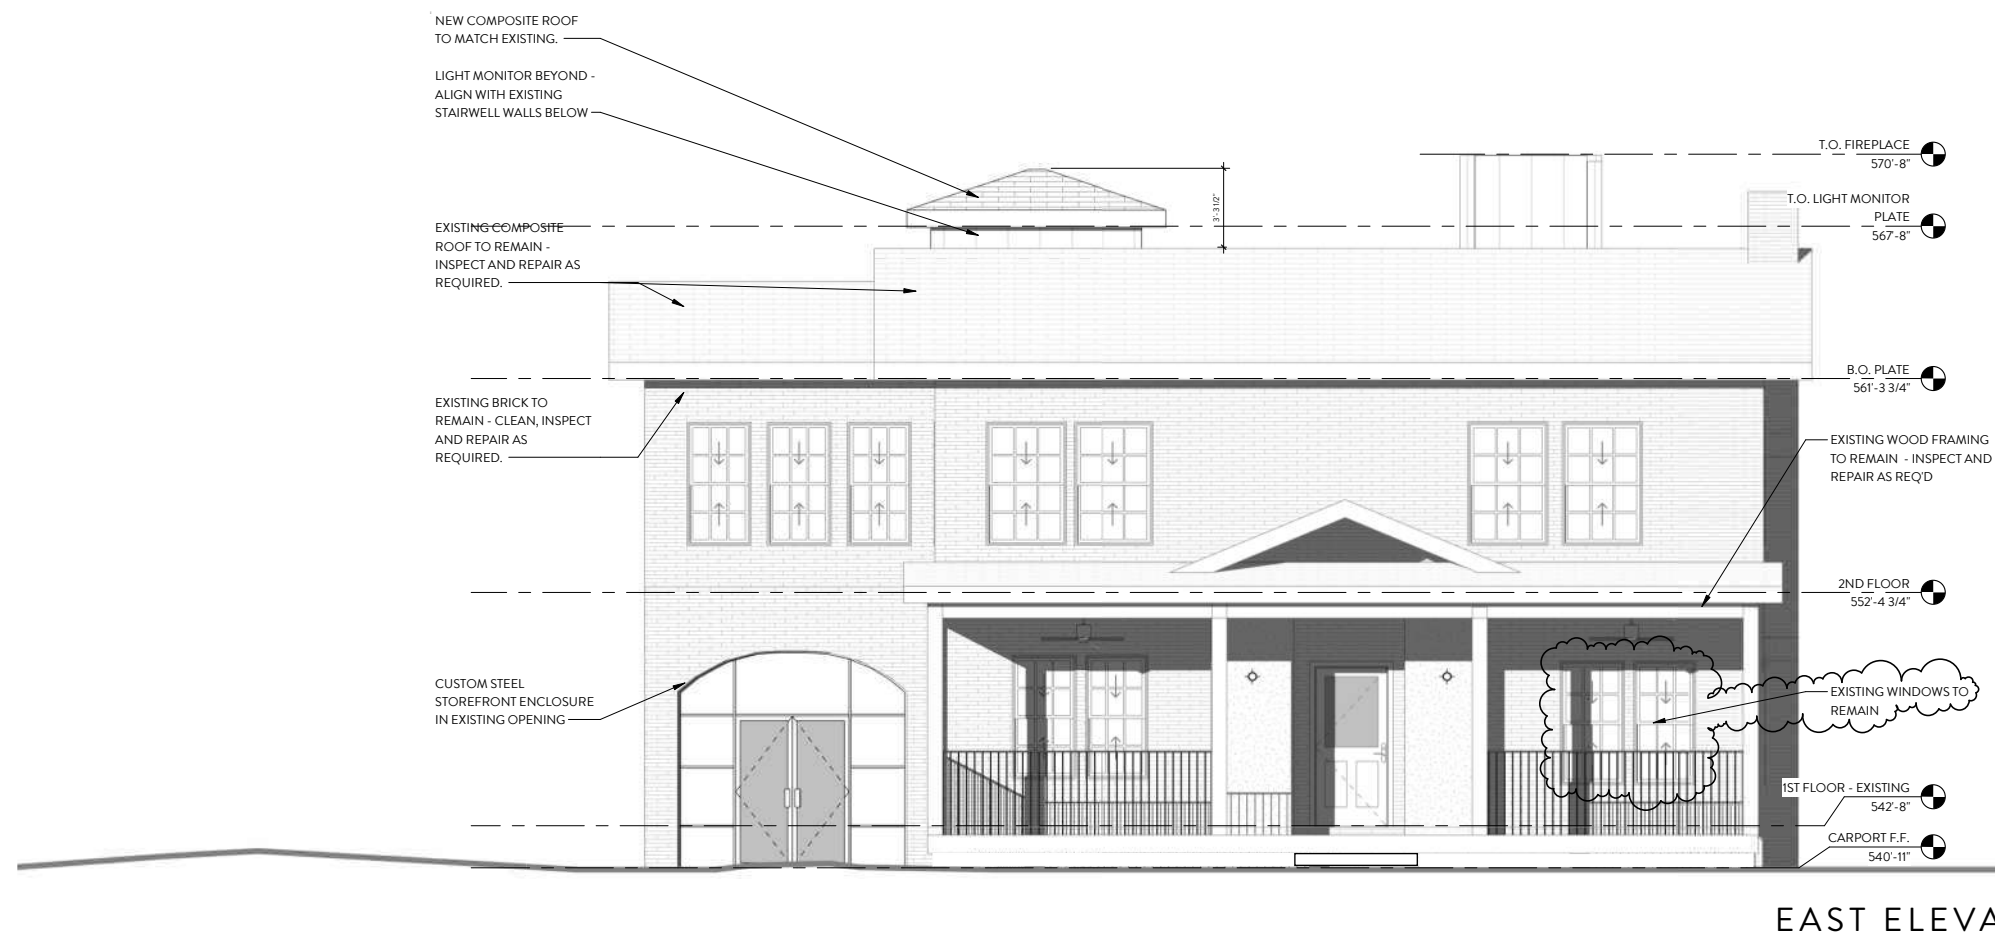



WEST ELEVATION - EXISTING: 1/8" = 1'-0"

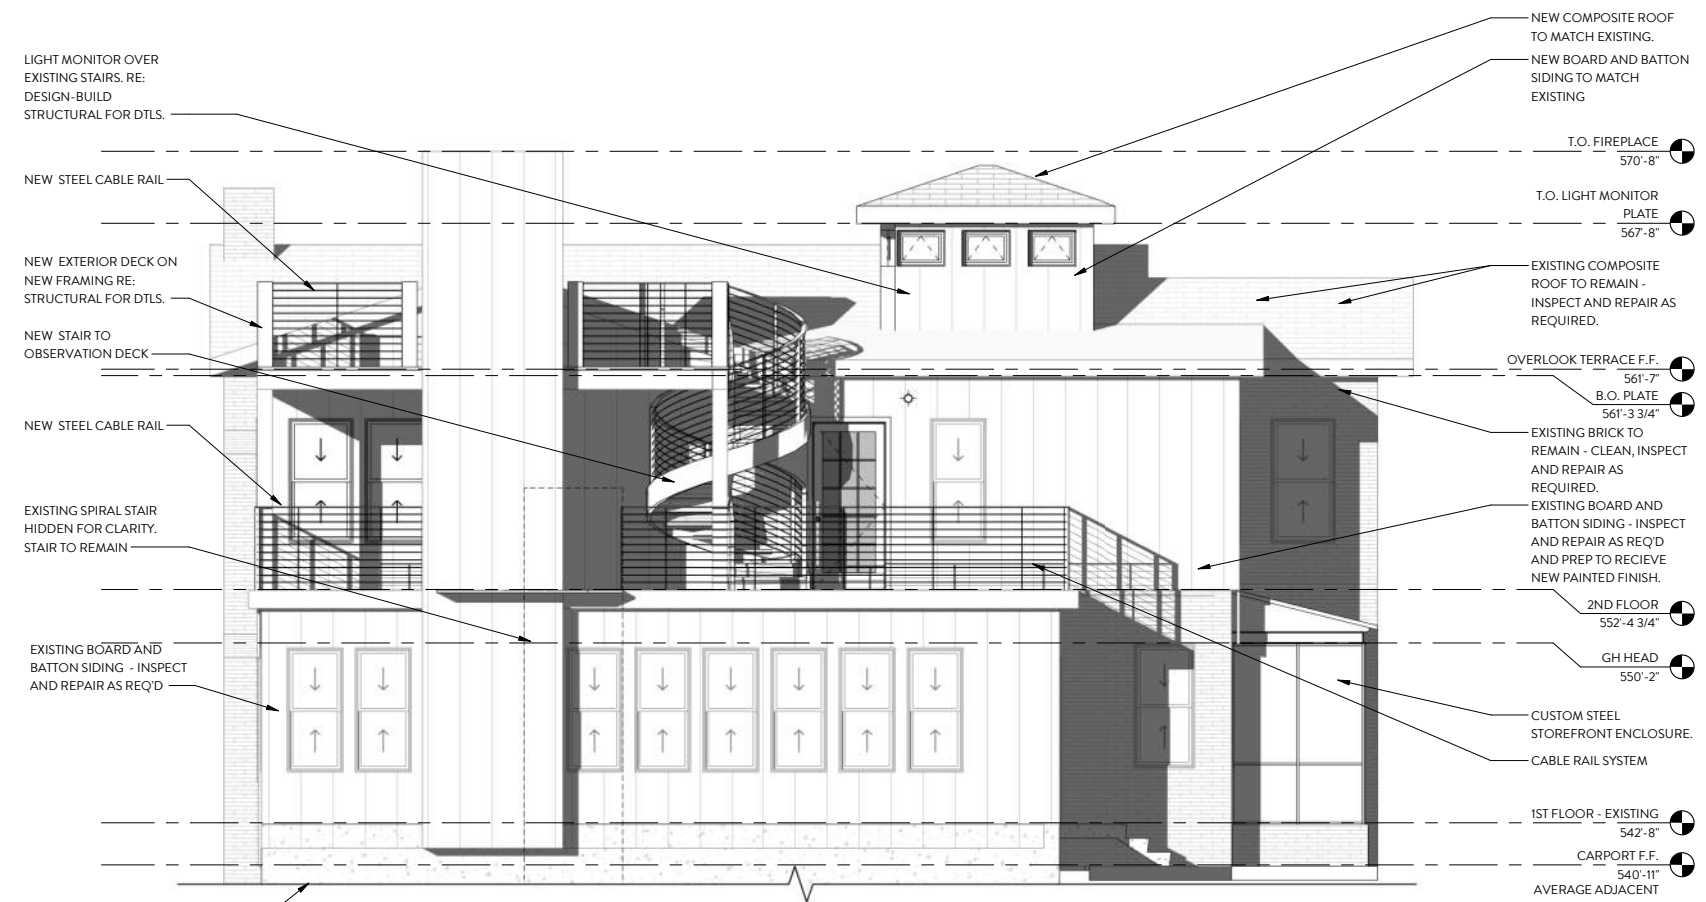

WEST ELEVATION - PROPOSED: 1/8" = 1'-0"